


Side Cut Through

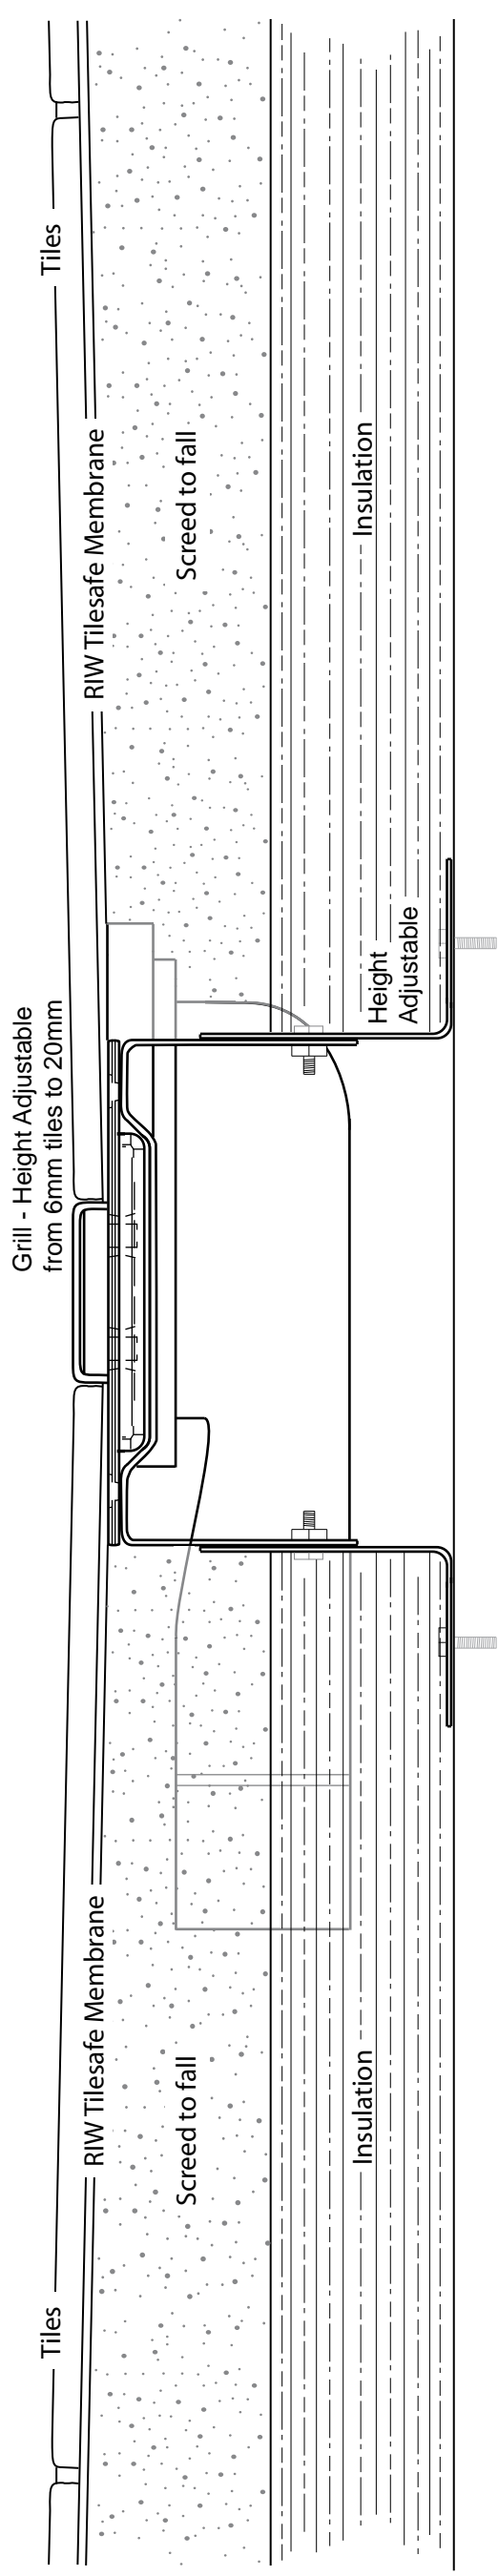

Concrete / Block & Beam

NAME	DATE	
RS	31/05/09	
CHECKED		
MGR APPR		
UNLESS OTHERWISE SPECIFIED DIMENSIONS ARE IN MILLIMETERS		REV 01
TITLE		CCL ROTATING DRAIN
SIZE	A3	FILE NAME: JC Rotating Drain Side Cut Through
SCALE	1:2	SHEET 1 OF 1

1:2